
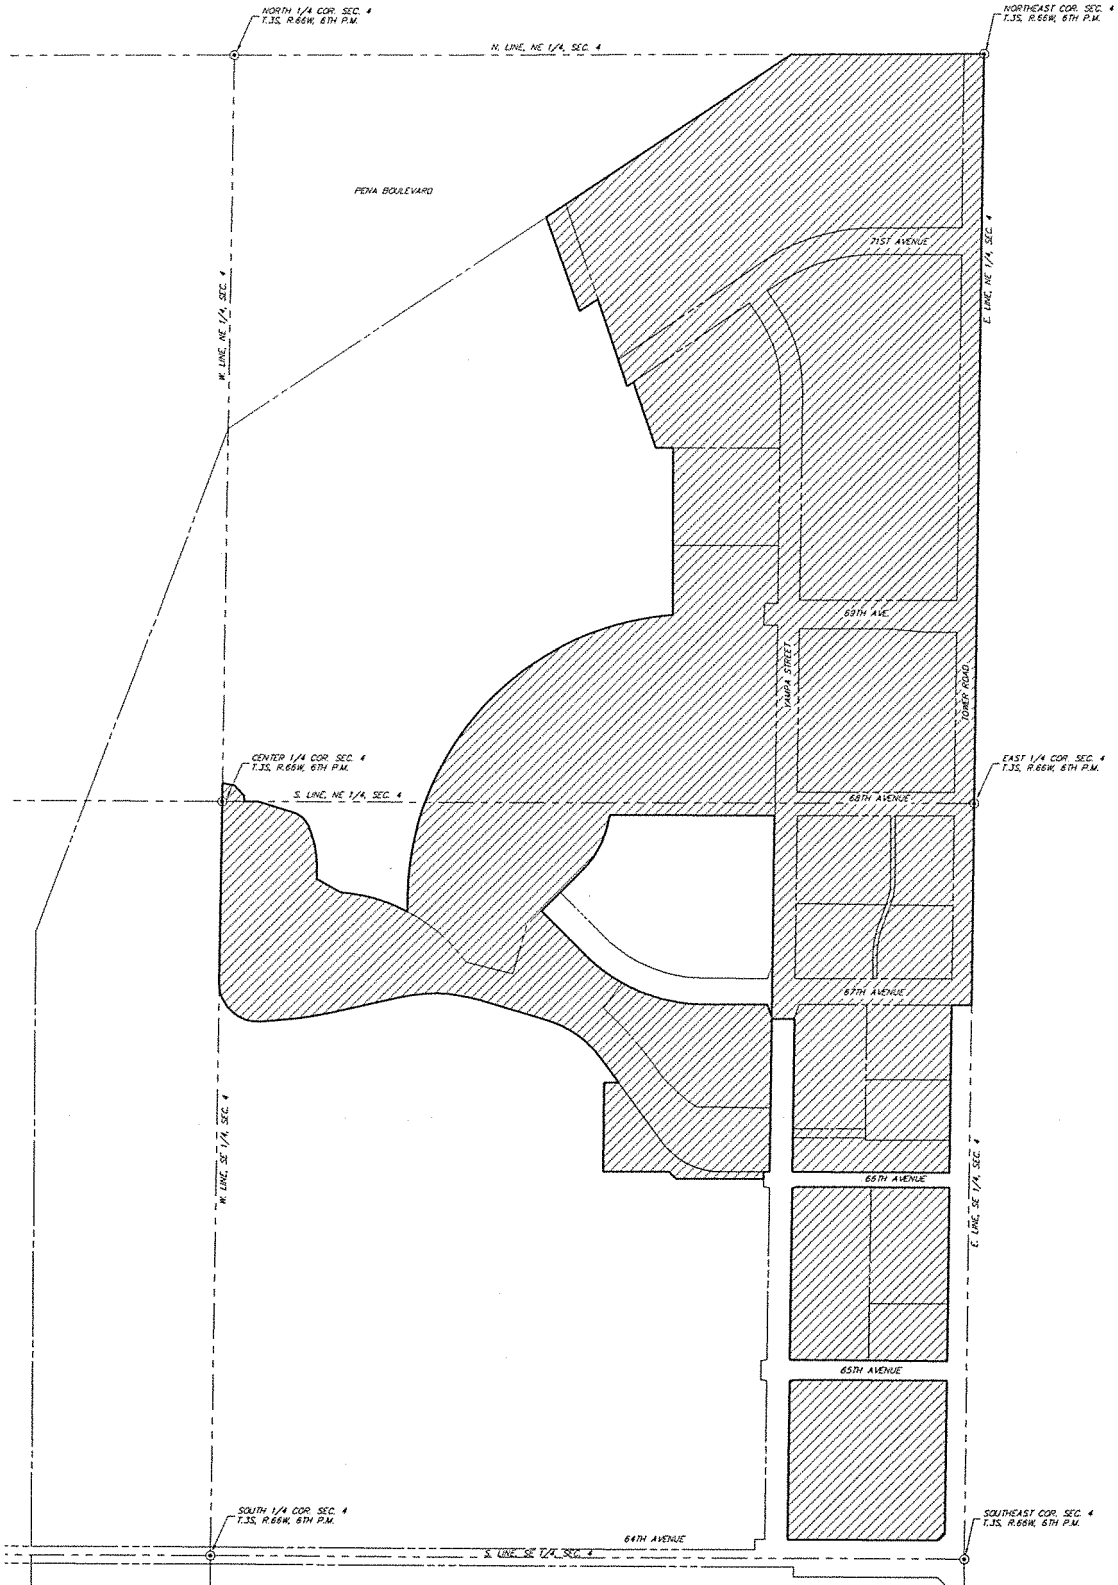


DISTRICT MAP

DENVER INTERNATIONAL BUSINESS CENTER METROPOLITAN DISTRICT NO. 1
LOCATED IN THE EAST ONE-HALF OF SECTION 4, TOWNSHIP 3 SOUTH, RANGE 66 WEST OF THE 6TH P.M.
CITY AND COUNTY OF DENVER, STATE OF COLORADO

 

 DENVER INTERNATIONAL BUSINESS CENTER METROPOLITAN DISTRICT NO. 1

DISTRICT MAP
DIBC MD NO1
JOB NO. 15500.03
4/30/2019
SHEET 1 OF 1

 **J-R ENGINEERING**
A Westcon Company

Central 303-740-9333 • Colorado Springs 719-593-2533
Fort Collins 970-491-9933 • www.jrengineering.com